

WEST ELEVATION  
1/8" = 1'-0"

DESIGN: JMB  
 DRAWN: JMB  
 CHECKED: JMB  
 JOB NO.: 202201  
 DATE: 7.15.22

*JMB*

1656 South Sheridan Avenue  
 PO Box 7136  
 Sheridan, Wyoming 82801  
 PHONE (307) 672-5444  
 FAX (307) 672-0504


PROJECT:  
**BURTON FLATS CONDO 22**  
 SHERIDAN WYOMING

SHEET TITLE:  
 WEST ELEVATION


REVISIONS:

SHEET:  
**A 5.0**

LEVEL 1 FLOOR PLAN

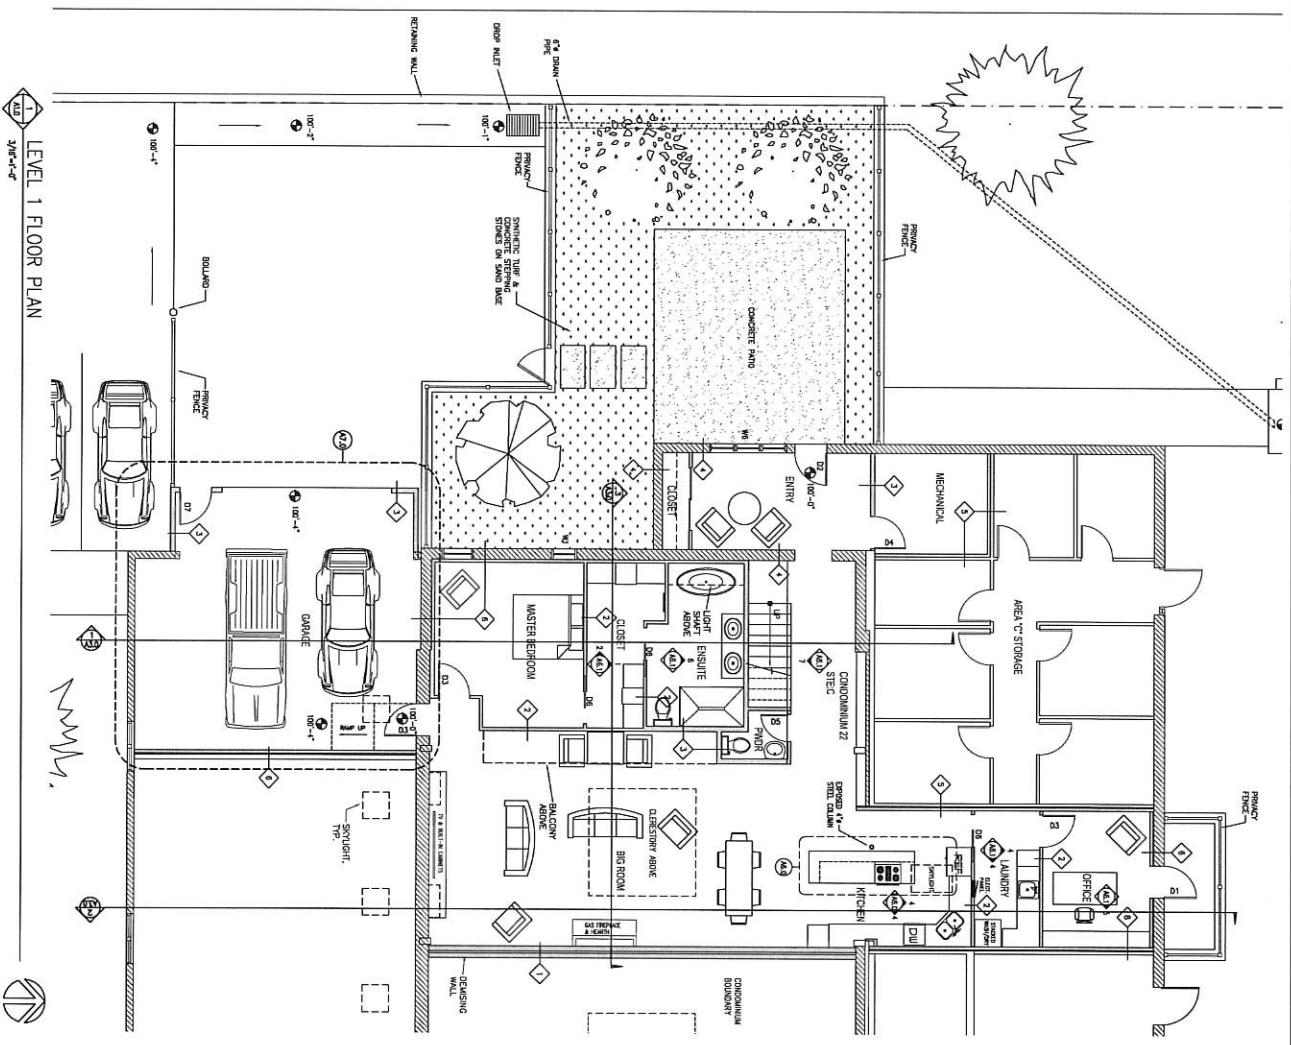

LEVEL 2 FLOOR PLAN

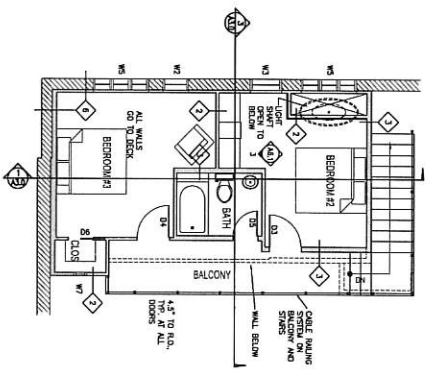

SHEET  
A 1.0

REVISIONS  
FLOOR PLANS

PROJECT:  
**BURTON FLATS CONDO 22**  
SHERIDAN WYOMING

DESIGN: JMB  
DRAWN: JMB  
CHECKED: JMB  
JOB NO.: 202201  
DATE: 7.15.22



1656 South Sheridan Avenue  
PO Box 7136  
Sheridan, Wyoming 82801  
PHONE (307) 672-5444  
FAX (307) 672-0504



