



# House Layout

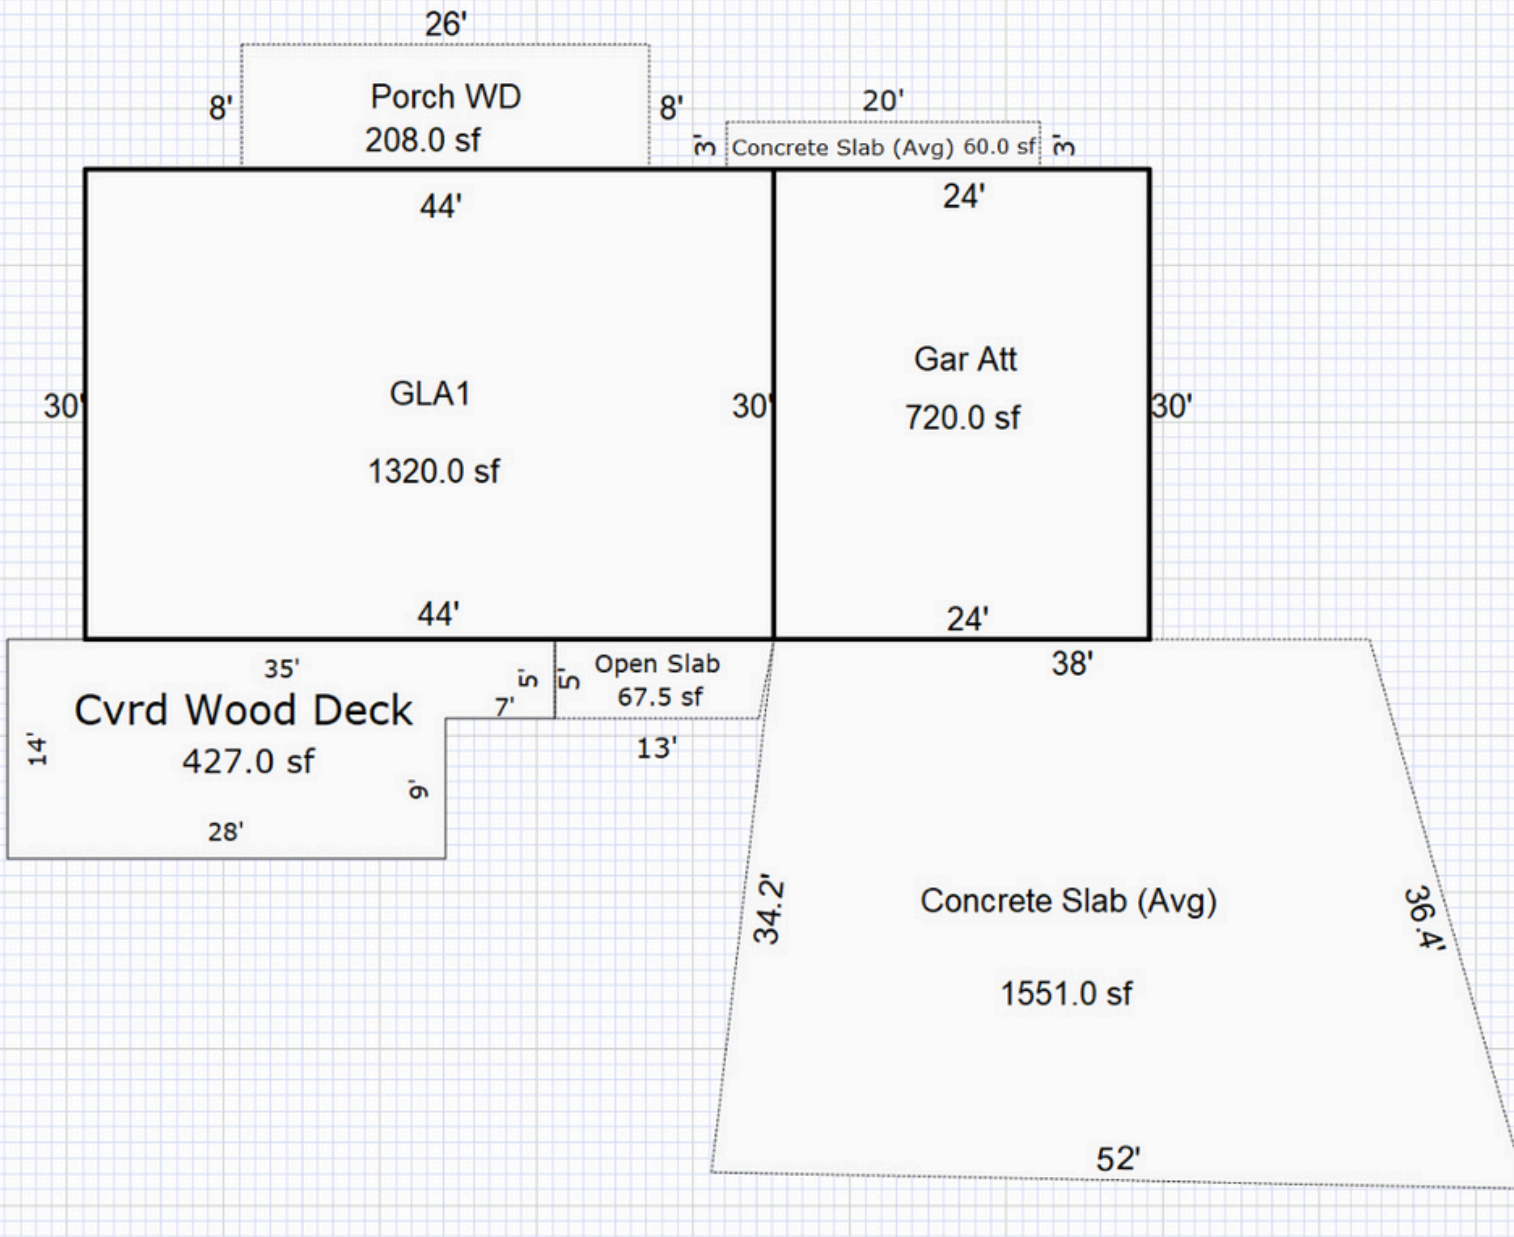

# House Layout

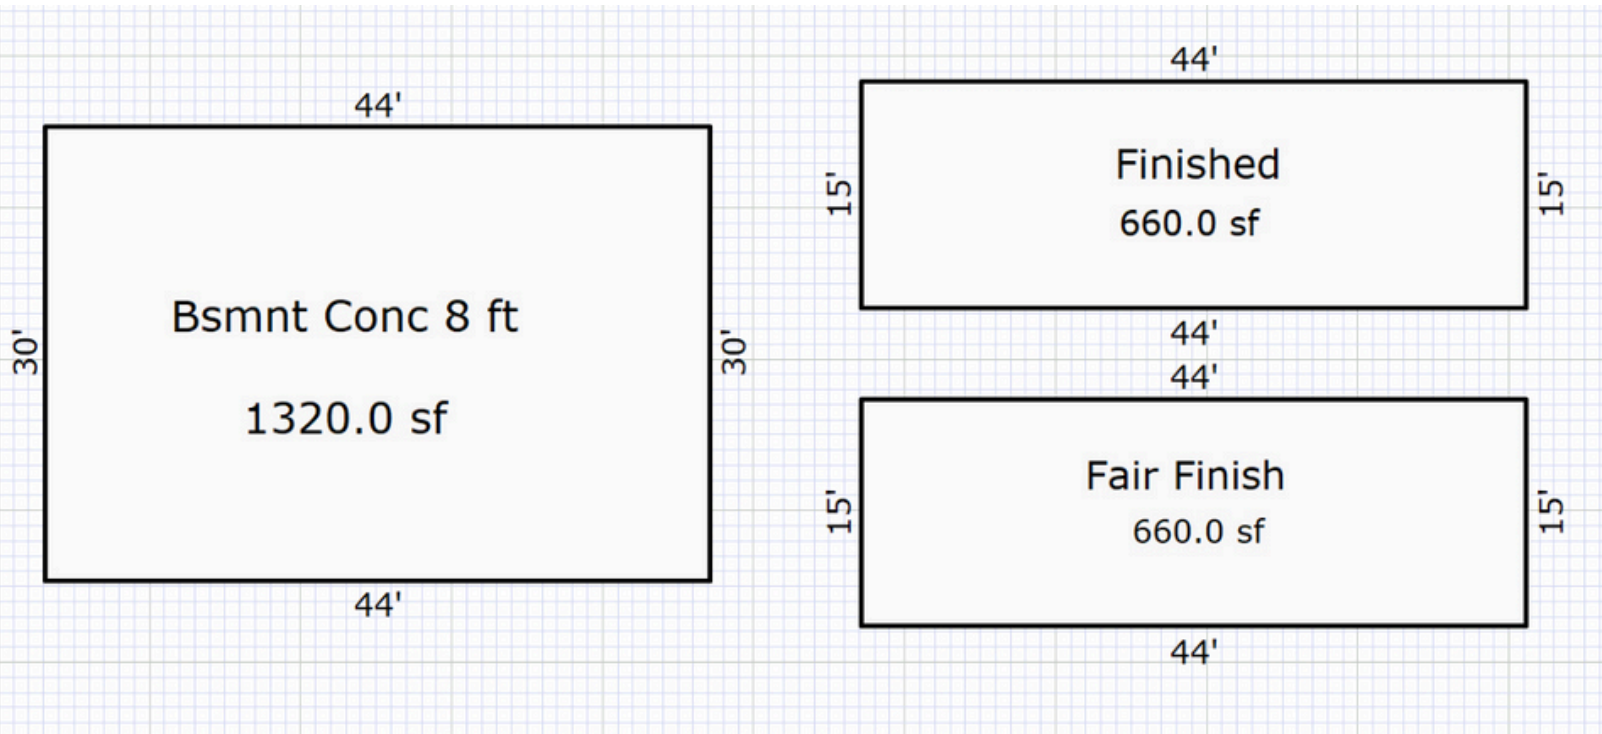

Detached Garage

36'


Detached Garage

1080.0 sf


30'

30'

36'

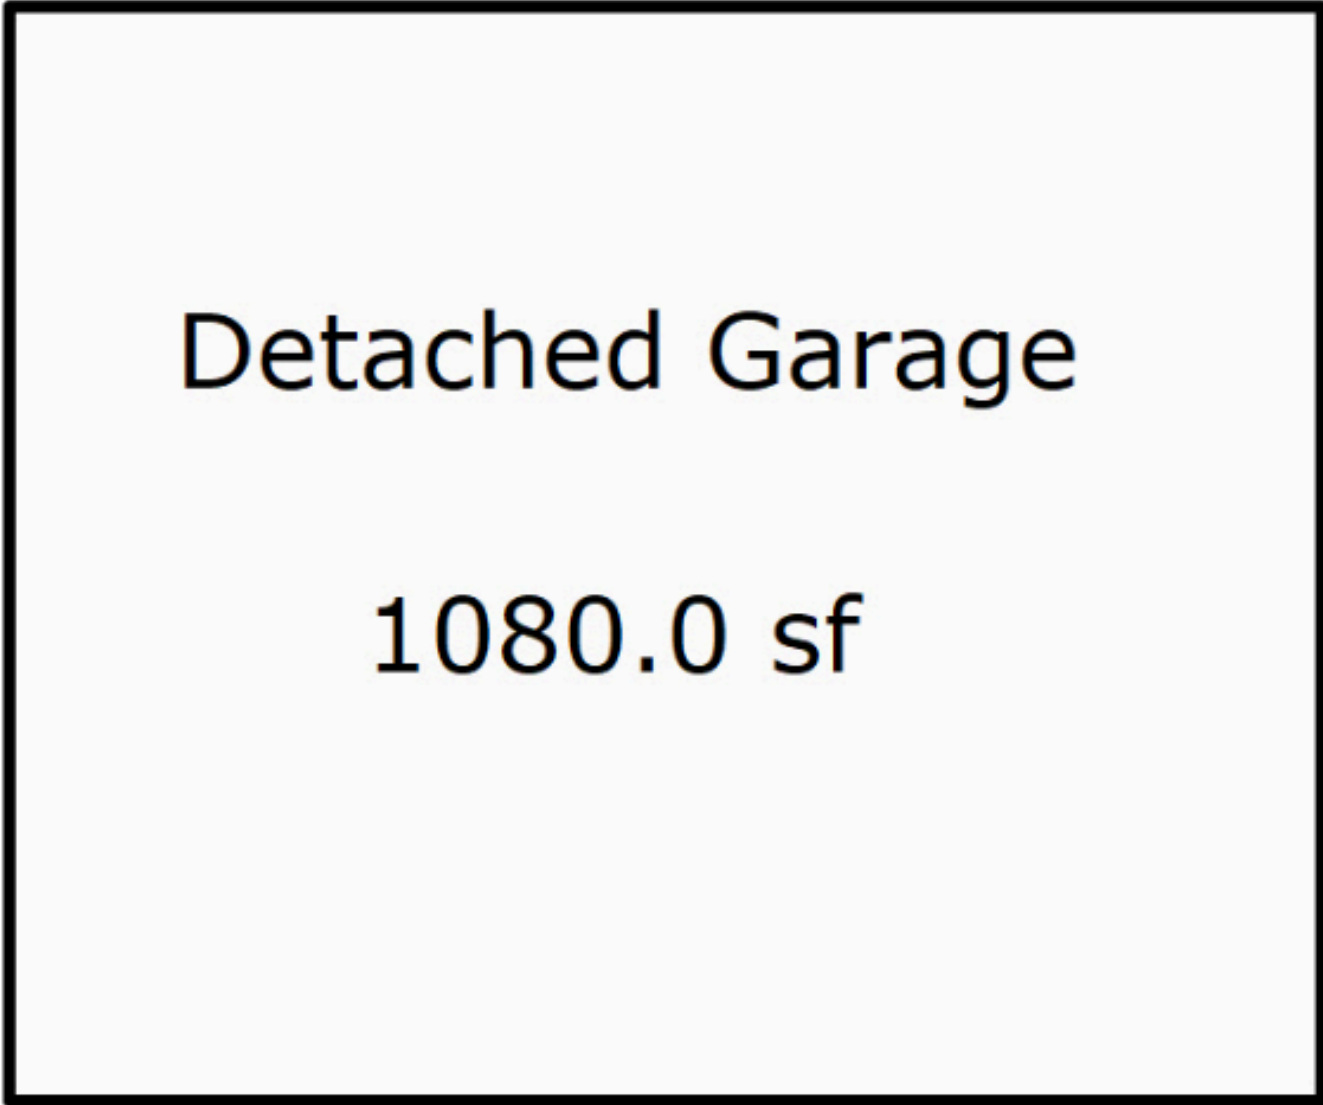

# Equipment Storage

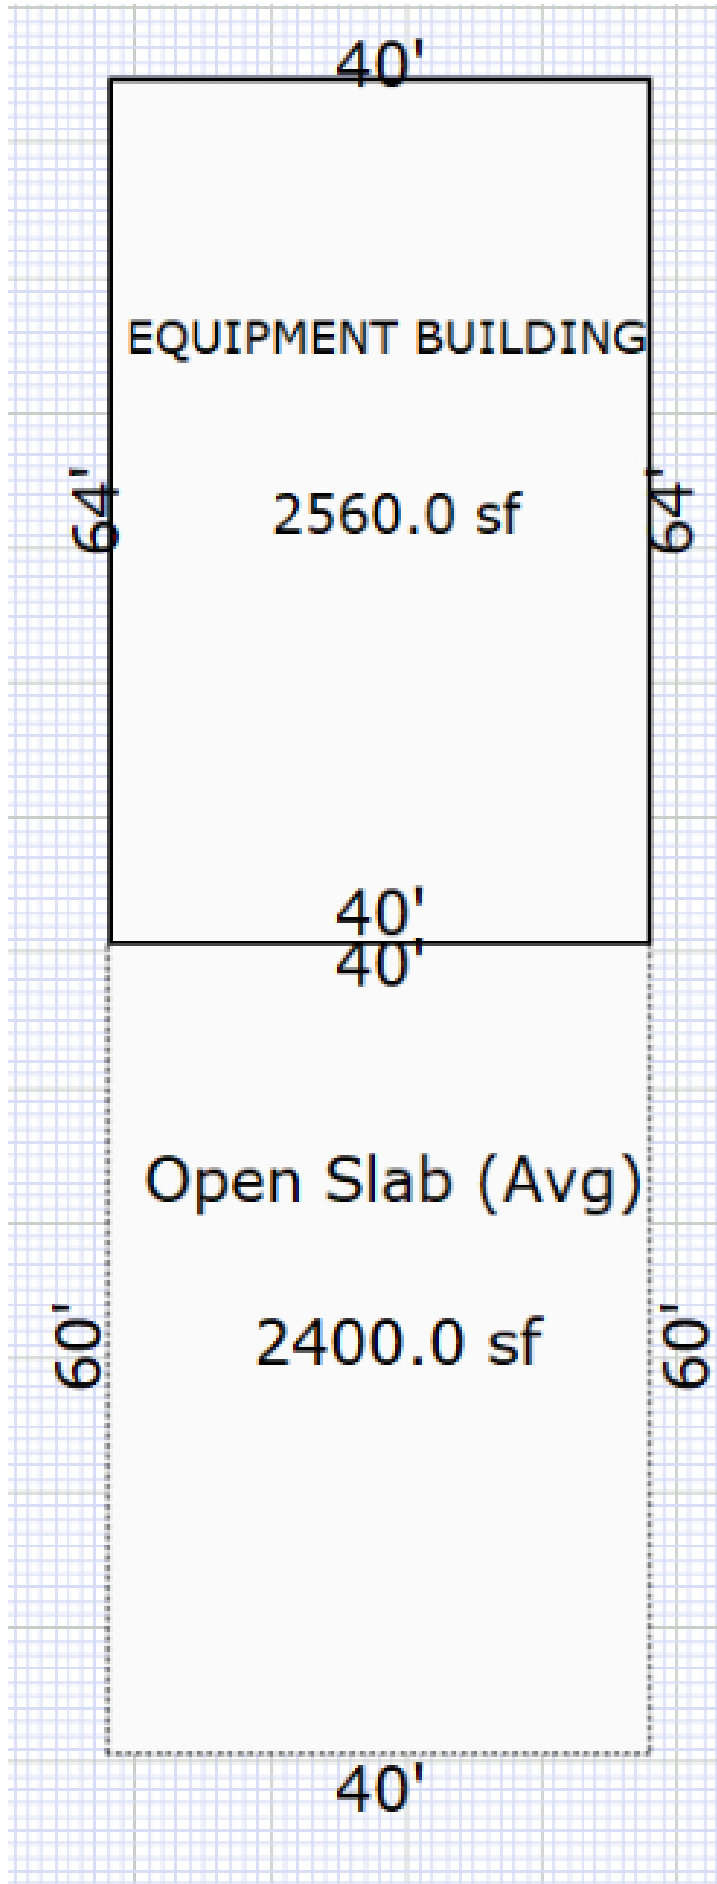

# Farm Utility Loafing Shed

