


5/9/2018 Y:\Projects\FEMA Elevation Certificates\18CPG011 Challoner\Plan\Sheets\18CPG011_SitePlan.dgn

SITE PLAN
LOT 8 FIVE MILE MEADOWS SUBDIVISION
T. 57 N., R. 86 W., SE1/4SE1/4 SECTION 13
T. 57 N., R. 85 W., SW1/4SW1/4 SECTION 18
SHERIDAN COUNTY, WYOMING

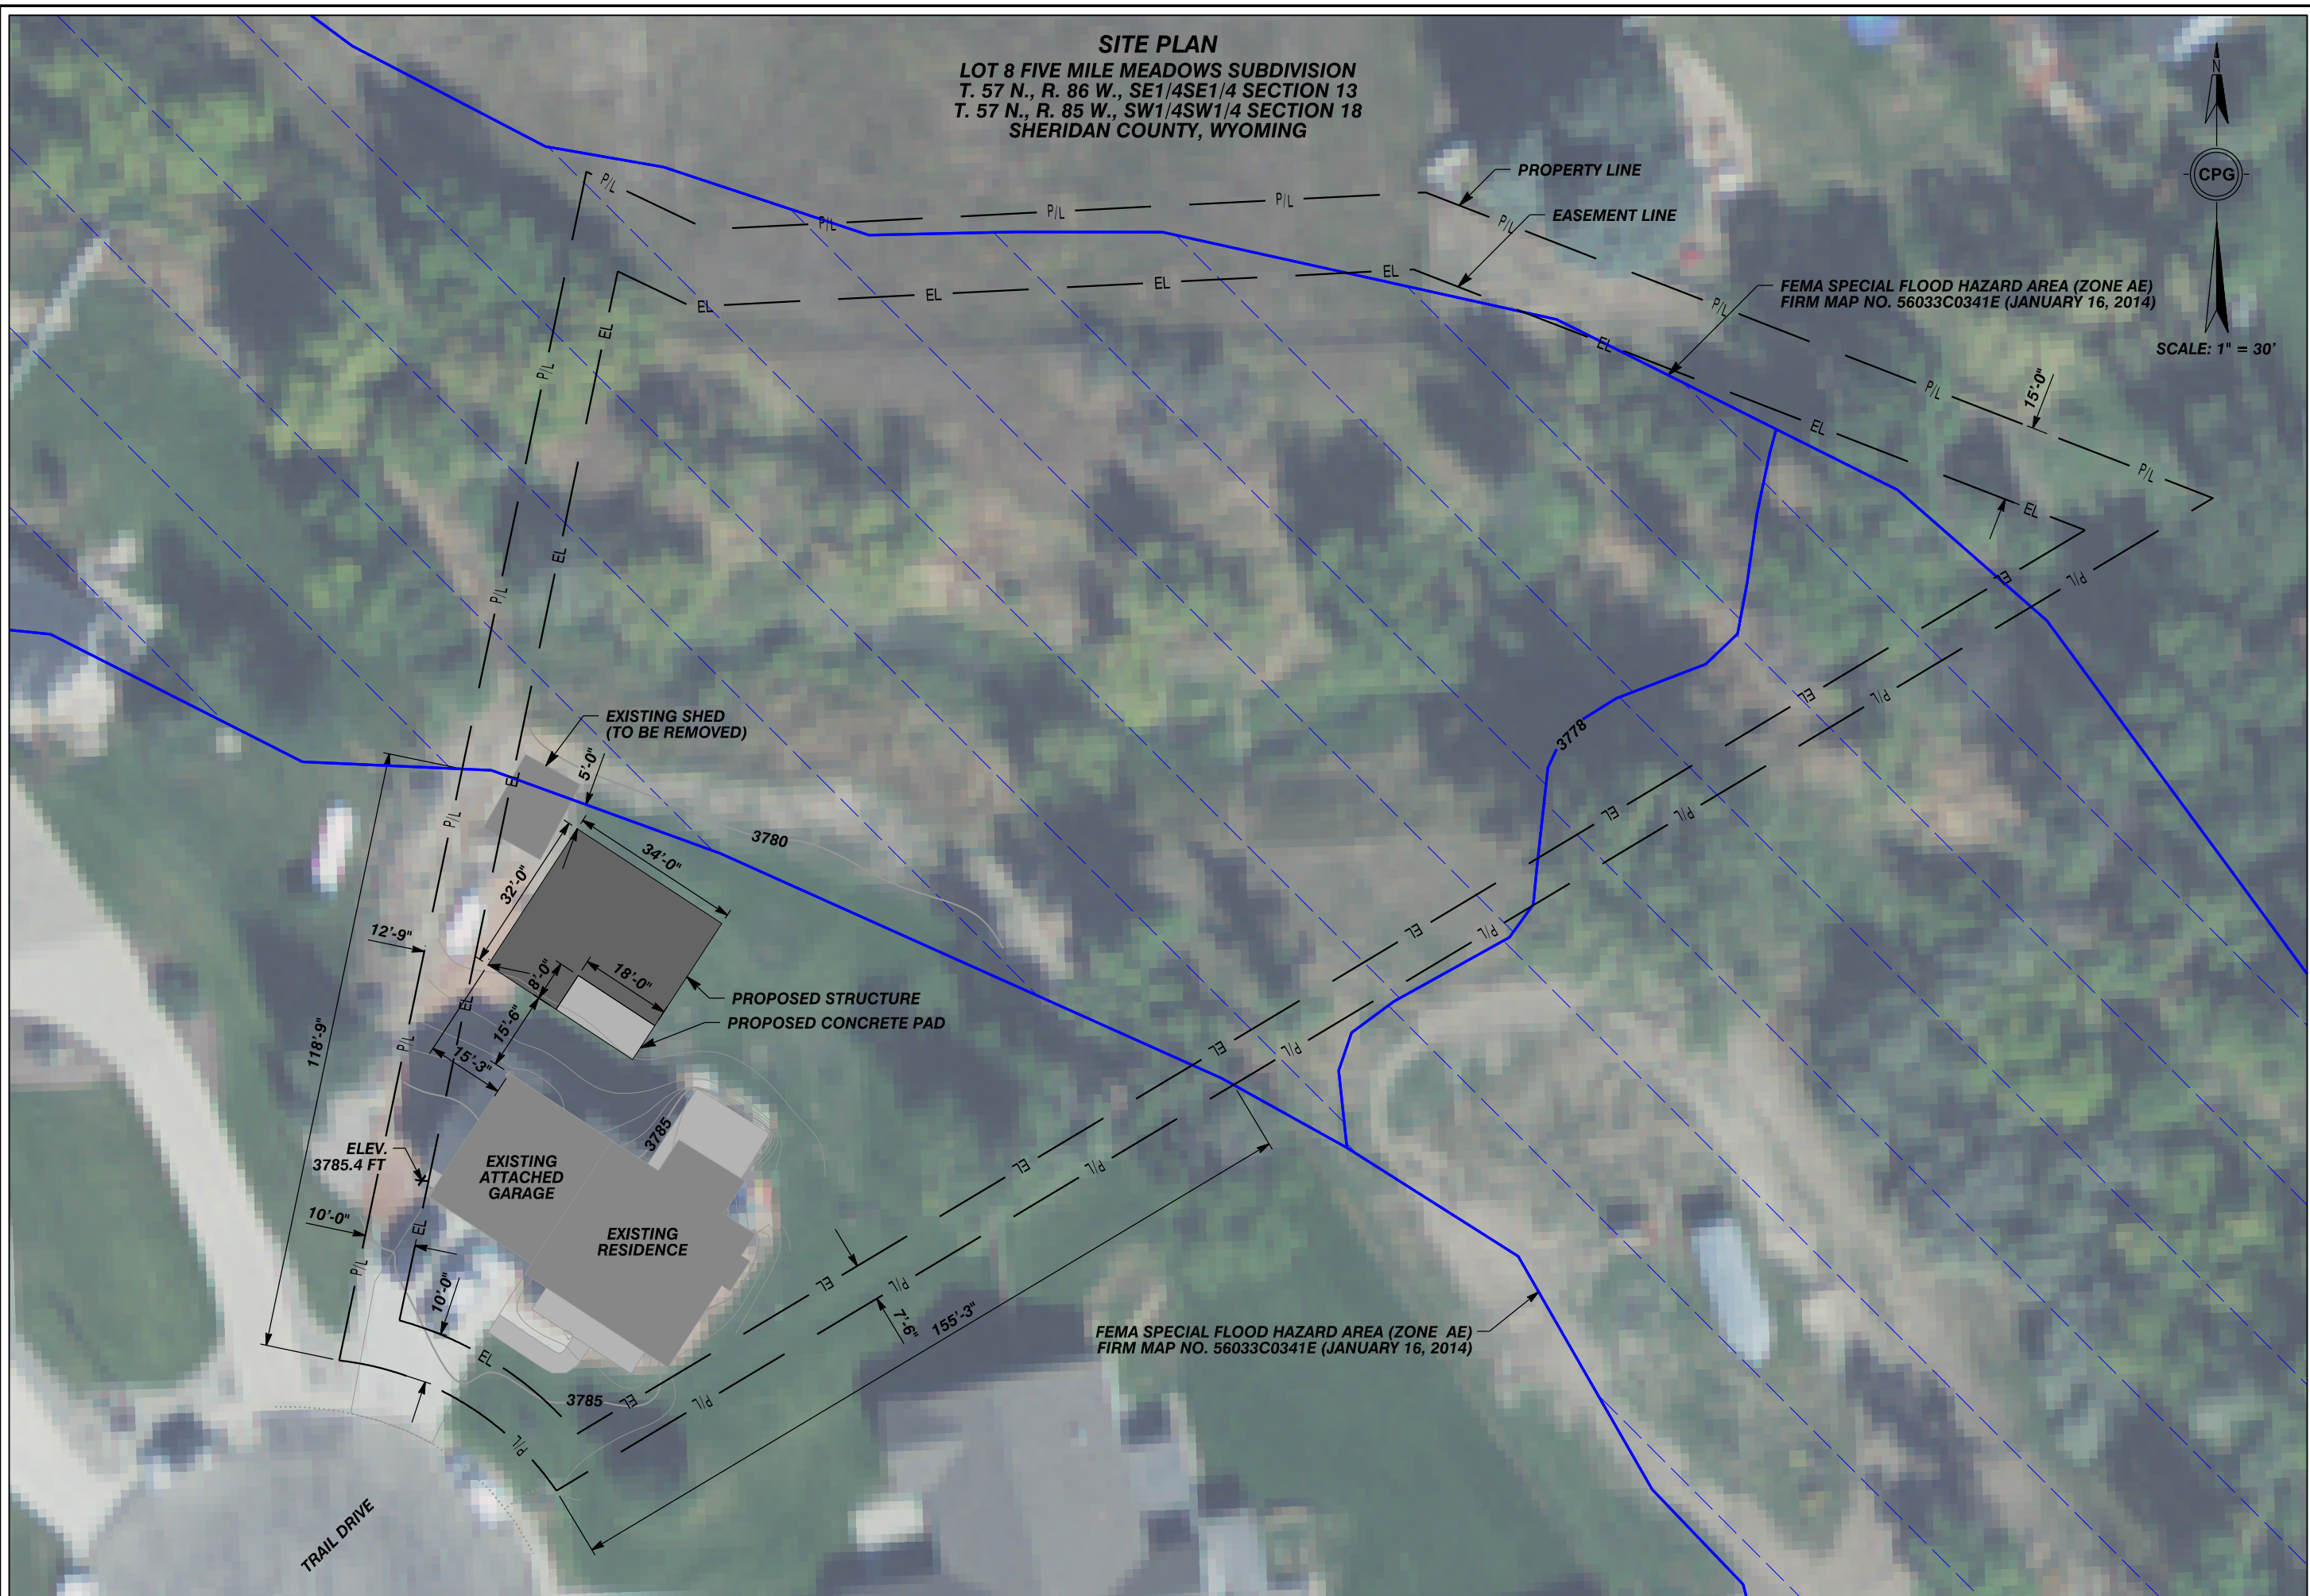

PREPARED FOR:

WAYNE AND BARB CHALLONER
PO BOX 73
RANCHESTER, WY 82839

SITE PLAN

199 TRAIL DRIVE
LOT 8
FIVE MEADOWS SUBDIVISION
SHERIDAN COUNTY WYOMING

(307) 675-1234 | www.cpgeng.com



PO BOX 6104 | 52 S MAIN STREET | SHERIDAN, WY 82801

Sheet:

1
of 1